


FEDERAL HIGHWAY

CENTERLINE OF 70' RIGHT-OF-WAY

37.6' WIDE PAVED ROADWAY

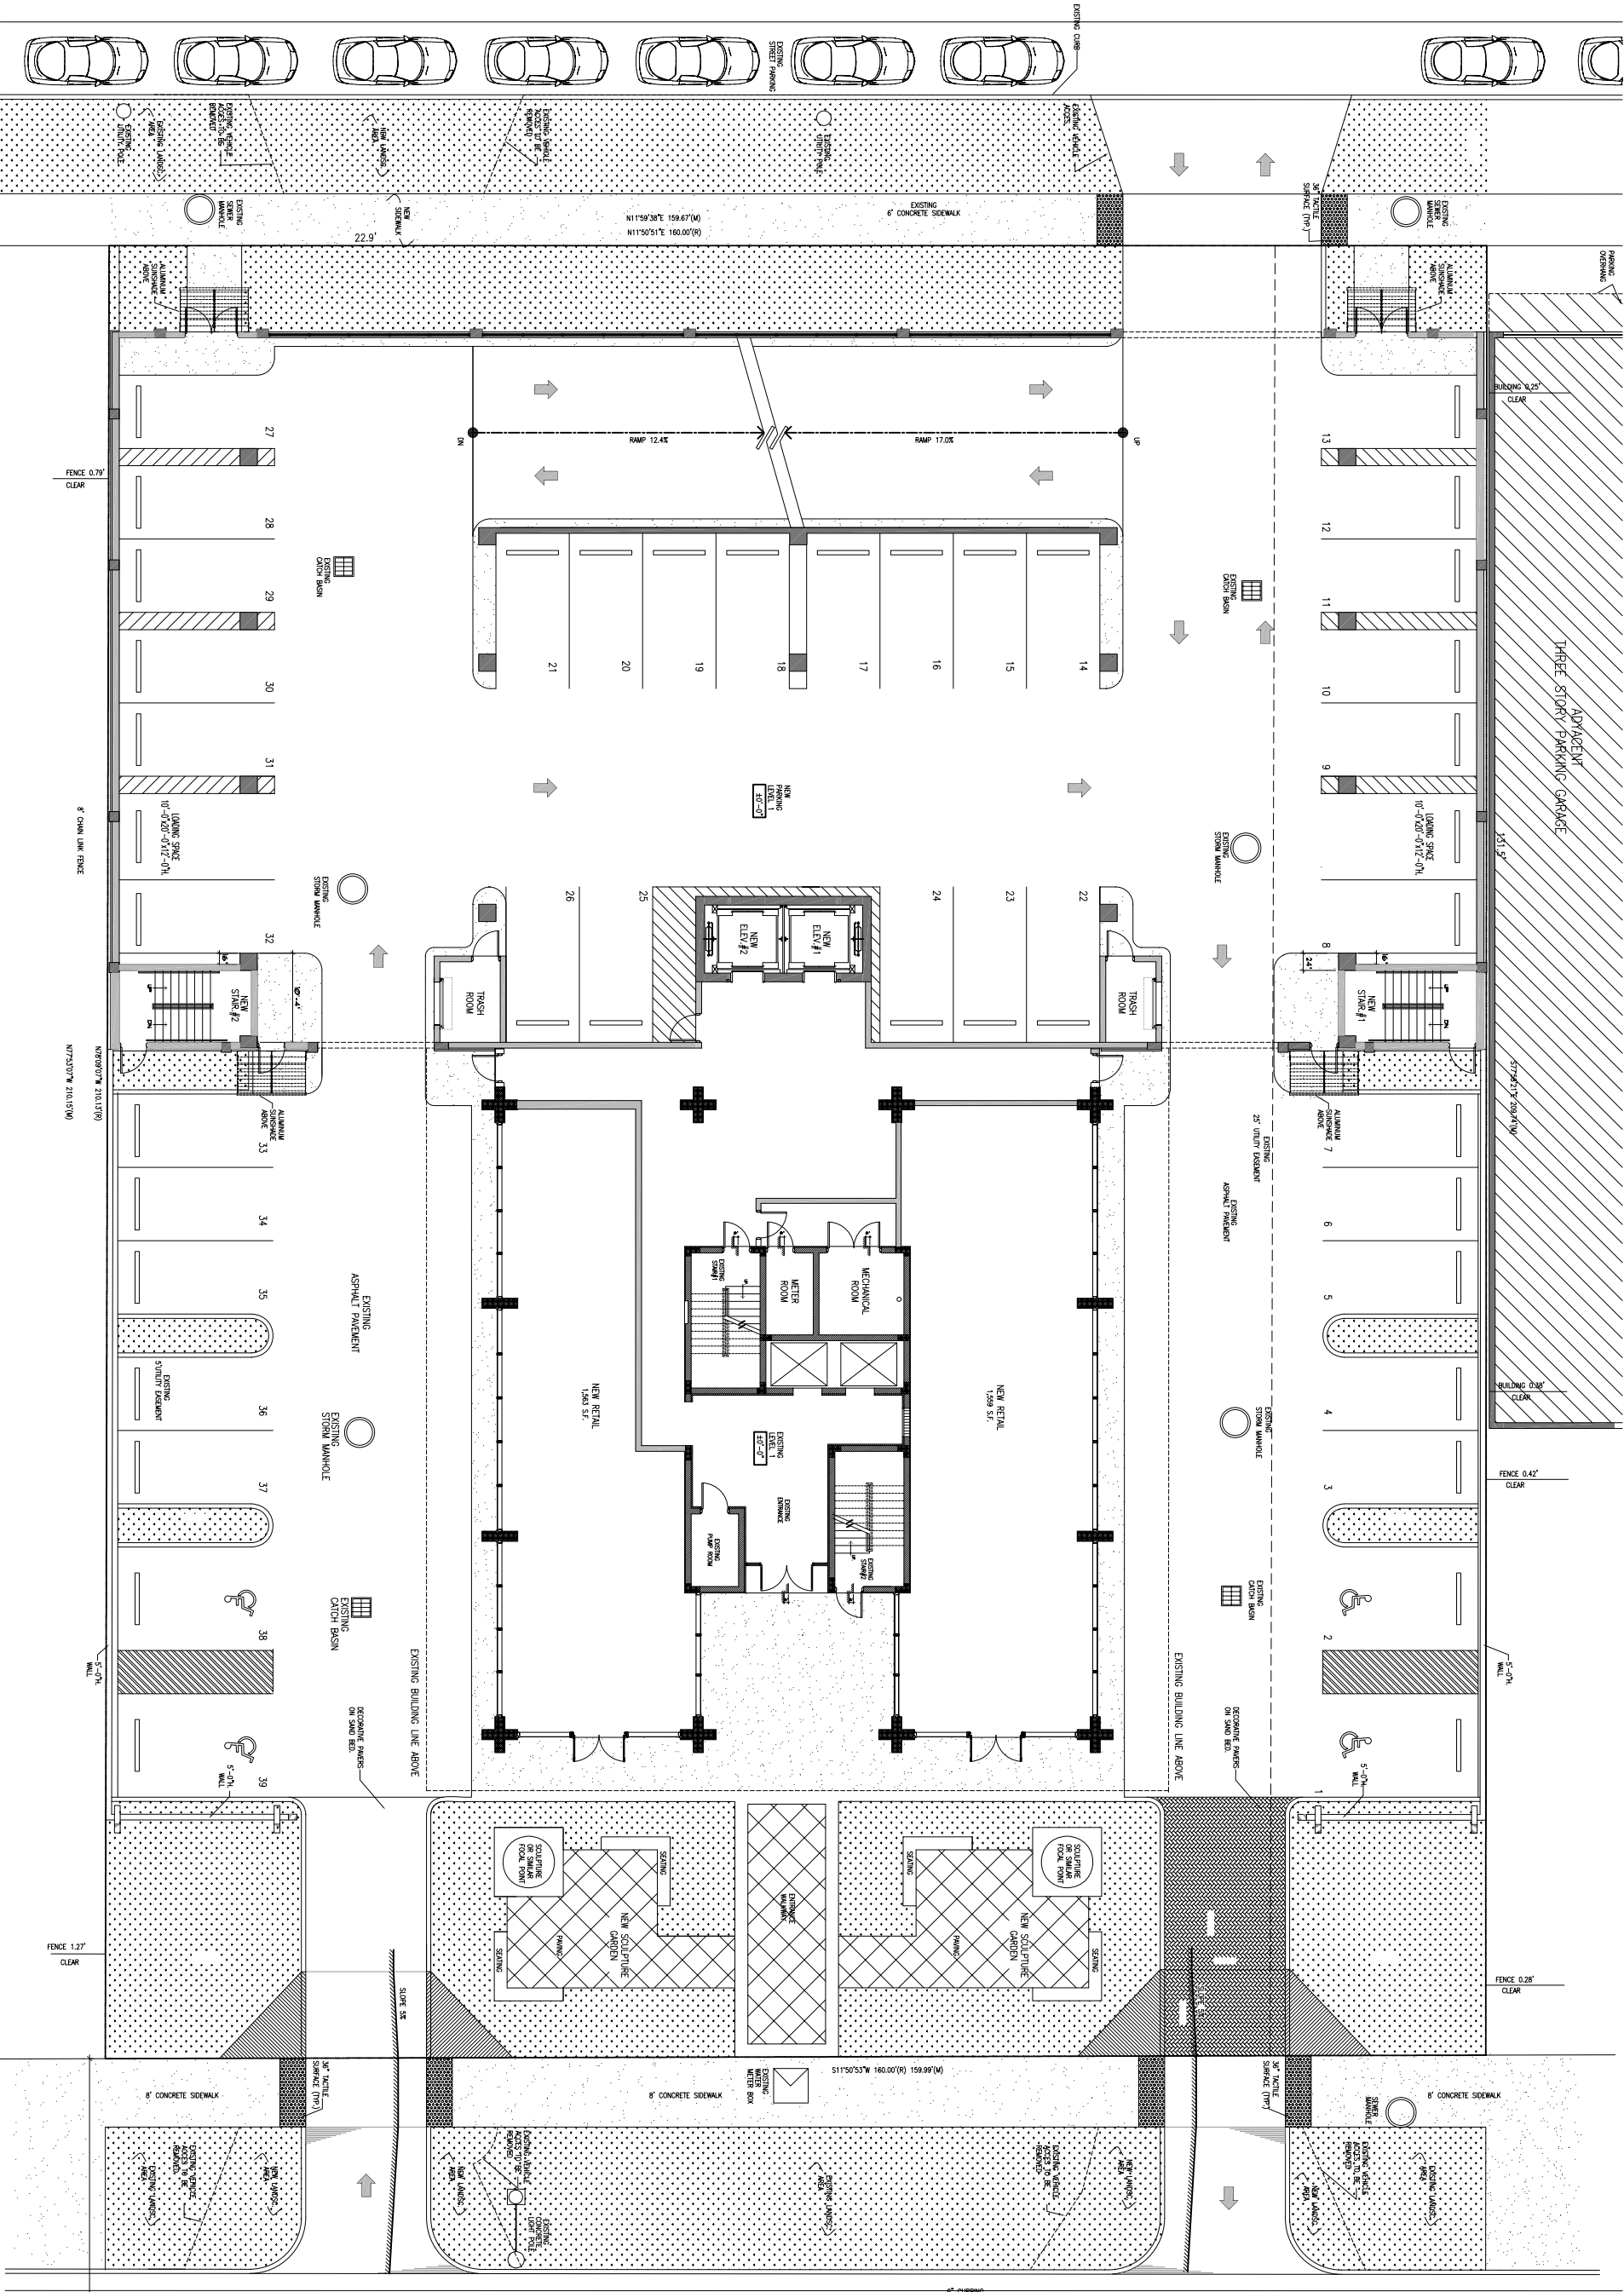

BISCAYNE BOULEVARD

40.0' WIDE PAVED ROADWAY

TO CENTERLINE OF
180' RIGHT-OF-WAY

PROPOSED PARKING LEVEL 1
EXISTING BUILDING LEVEL 1
FLOOR PLAN
SCALE: 1/8" = 1'-0"

