


PROPOSED
OFFICES ROOF
FLOOR PLAN
SCALE: 1/8"=1'-0"



PROPOSED OFFICES
LEVEL 8, 9, 10 & 11
FLOOR PLAN
SCALE: 1/8"=1'-0"

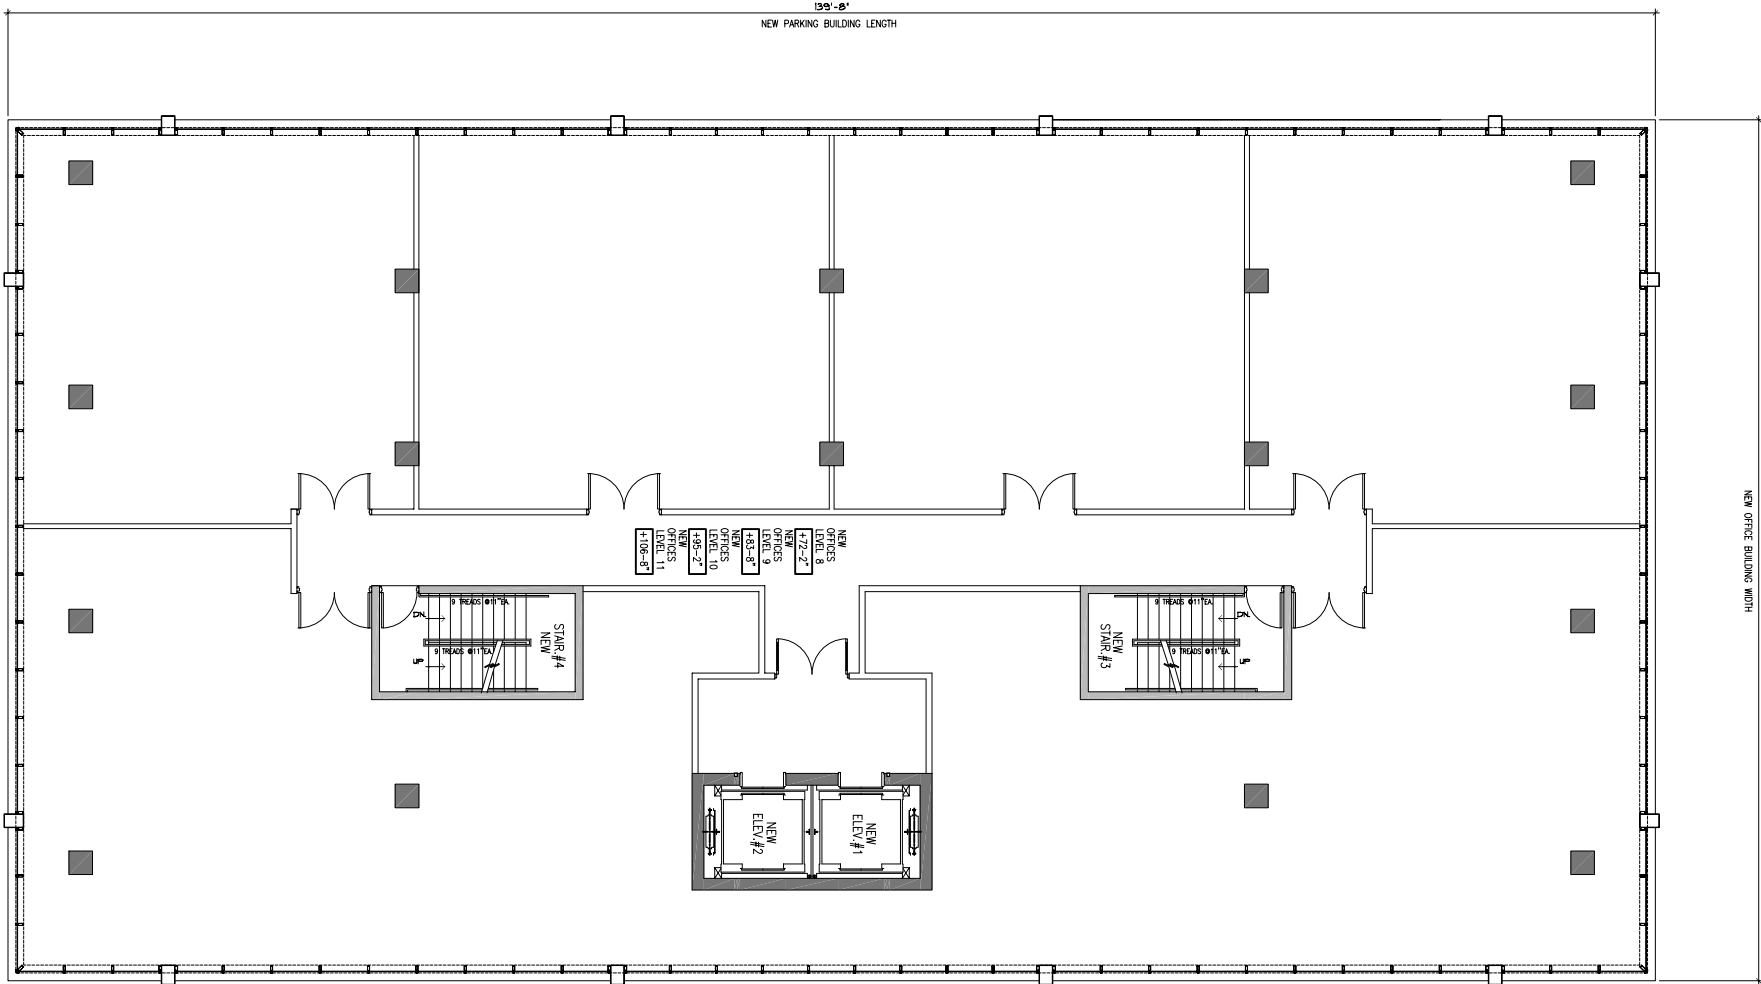