


SECOND LEVEL  
FLOOR PLAN  
SCALE: 1/8" = 1'-0"

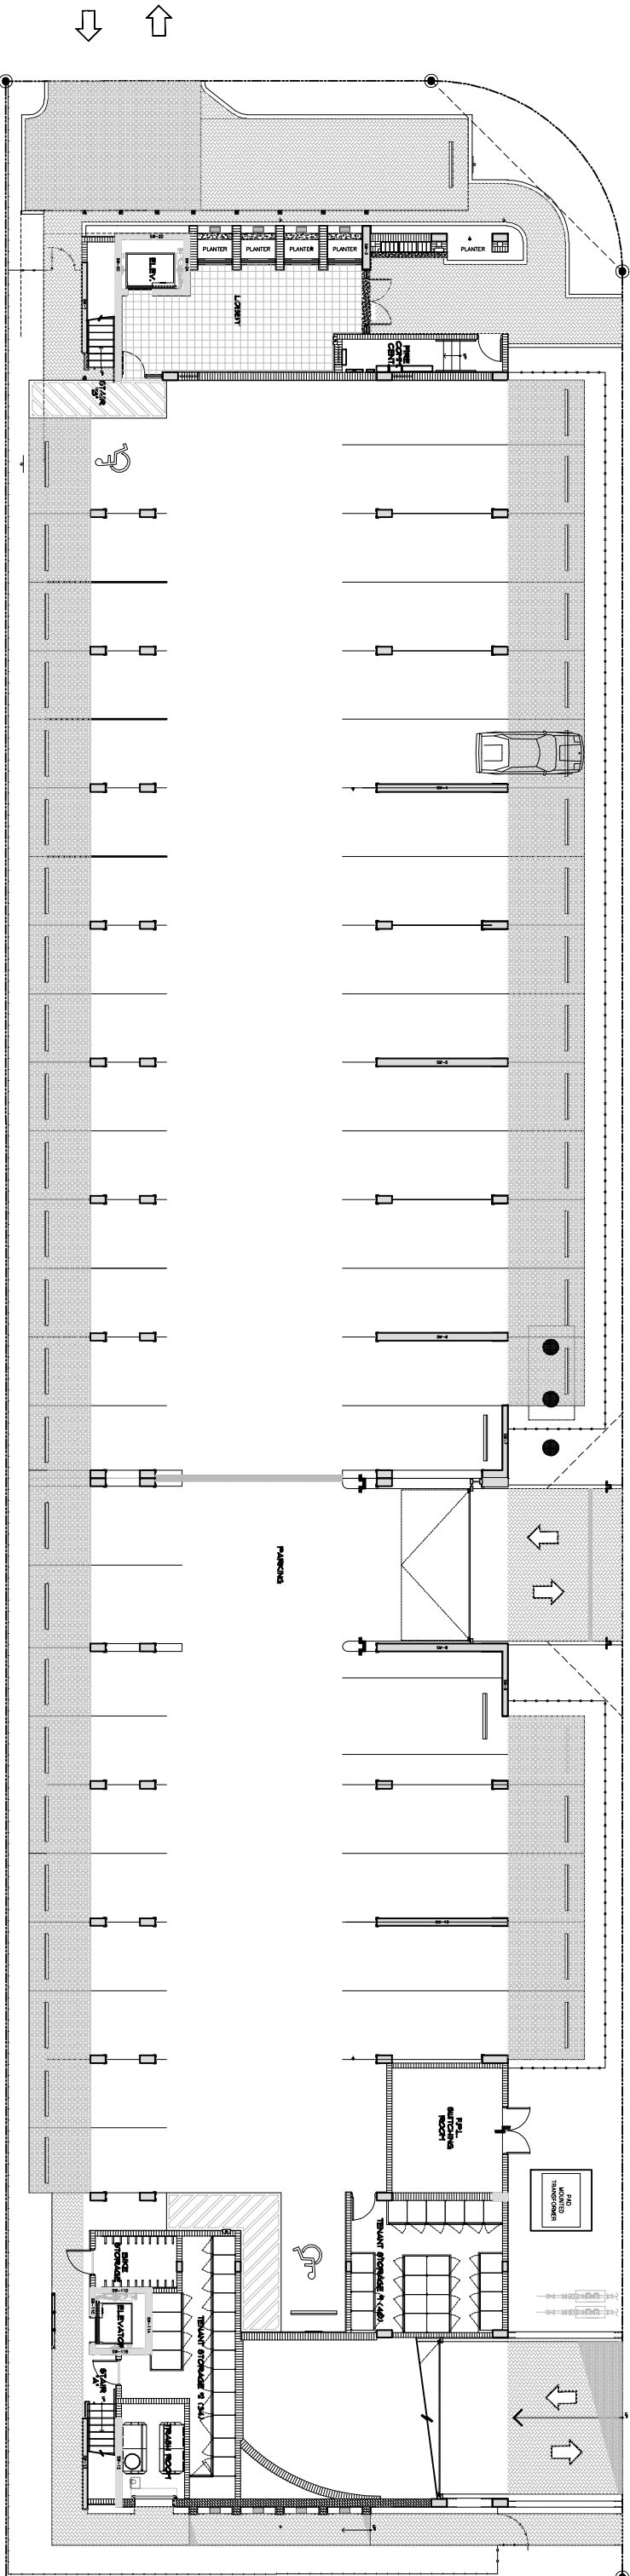

GROUND LEVEL  
FLOOR PLAN  
SCALE: 1/8" = 1'-0"