


SECTION "B"
TYPICAL WING-2

SCALE: 3/16" = 1'-0"

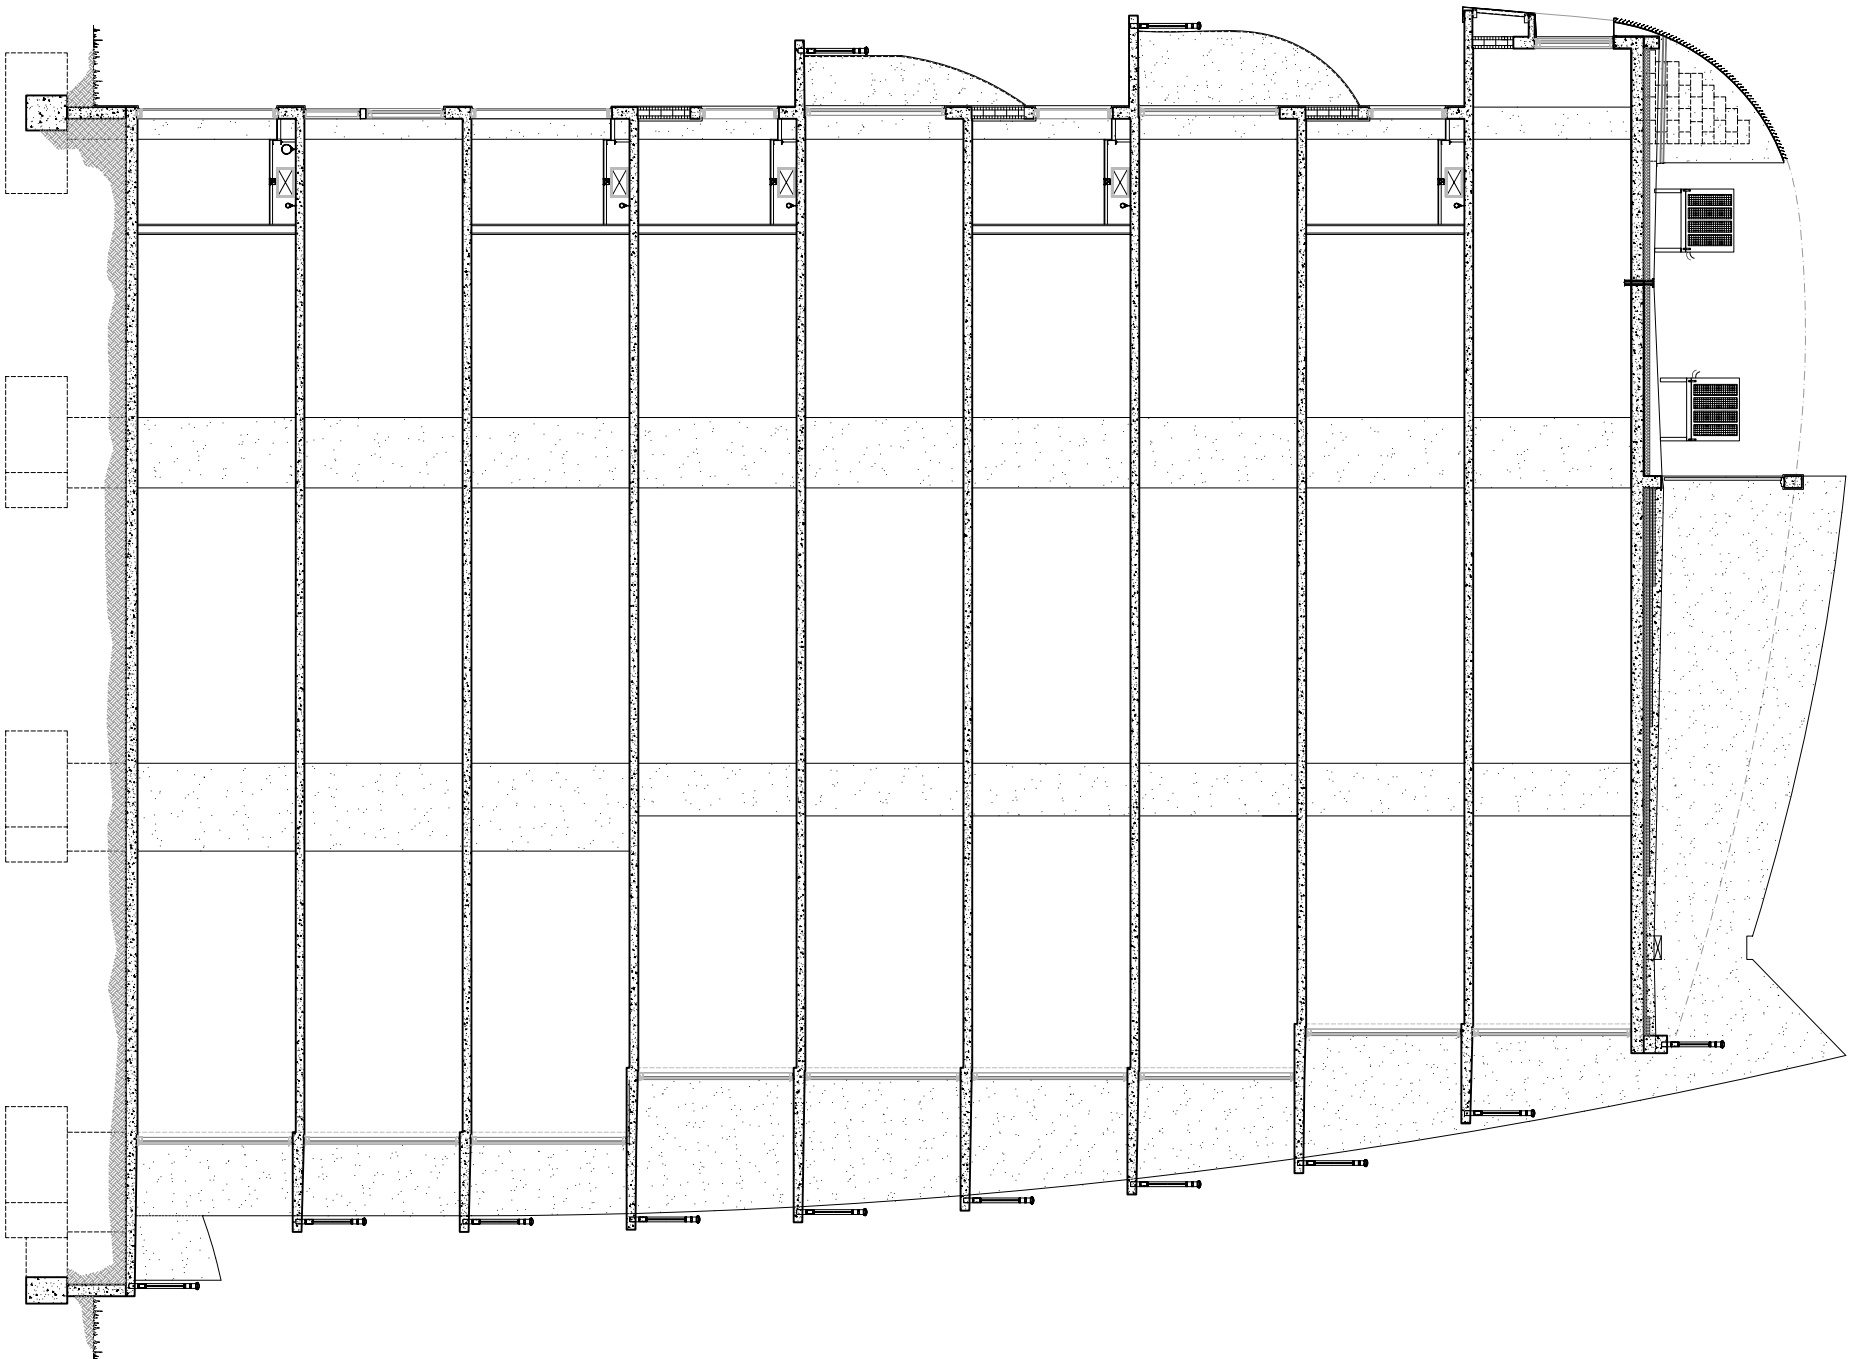

SECTION "A"
TYPICAL WING-1

SCALE: 3/16" = 1'-0"