


ALLEY

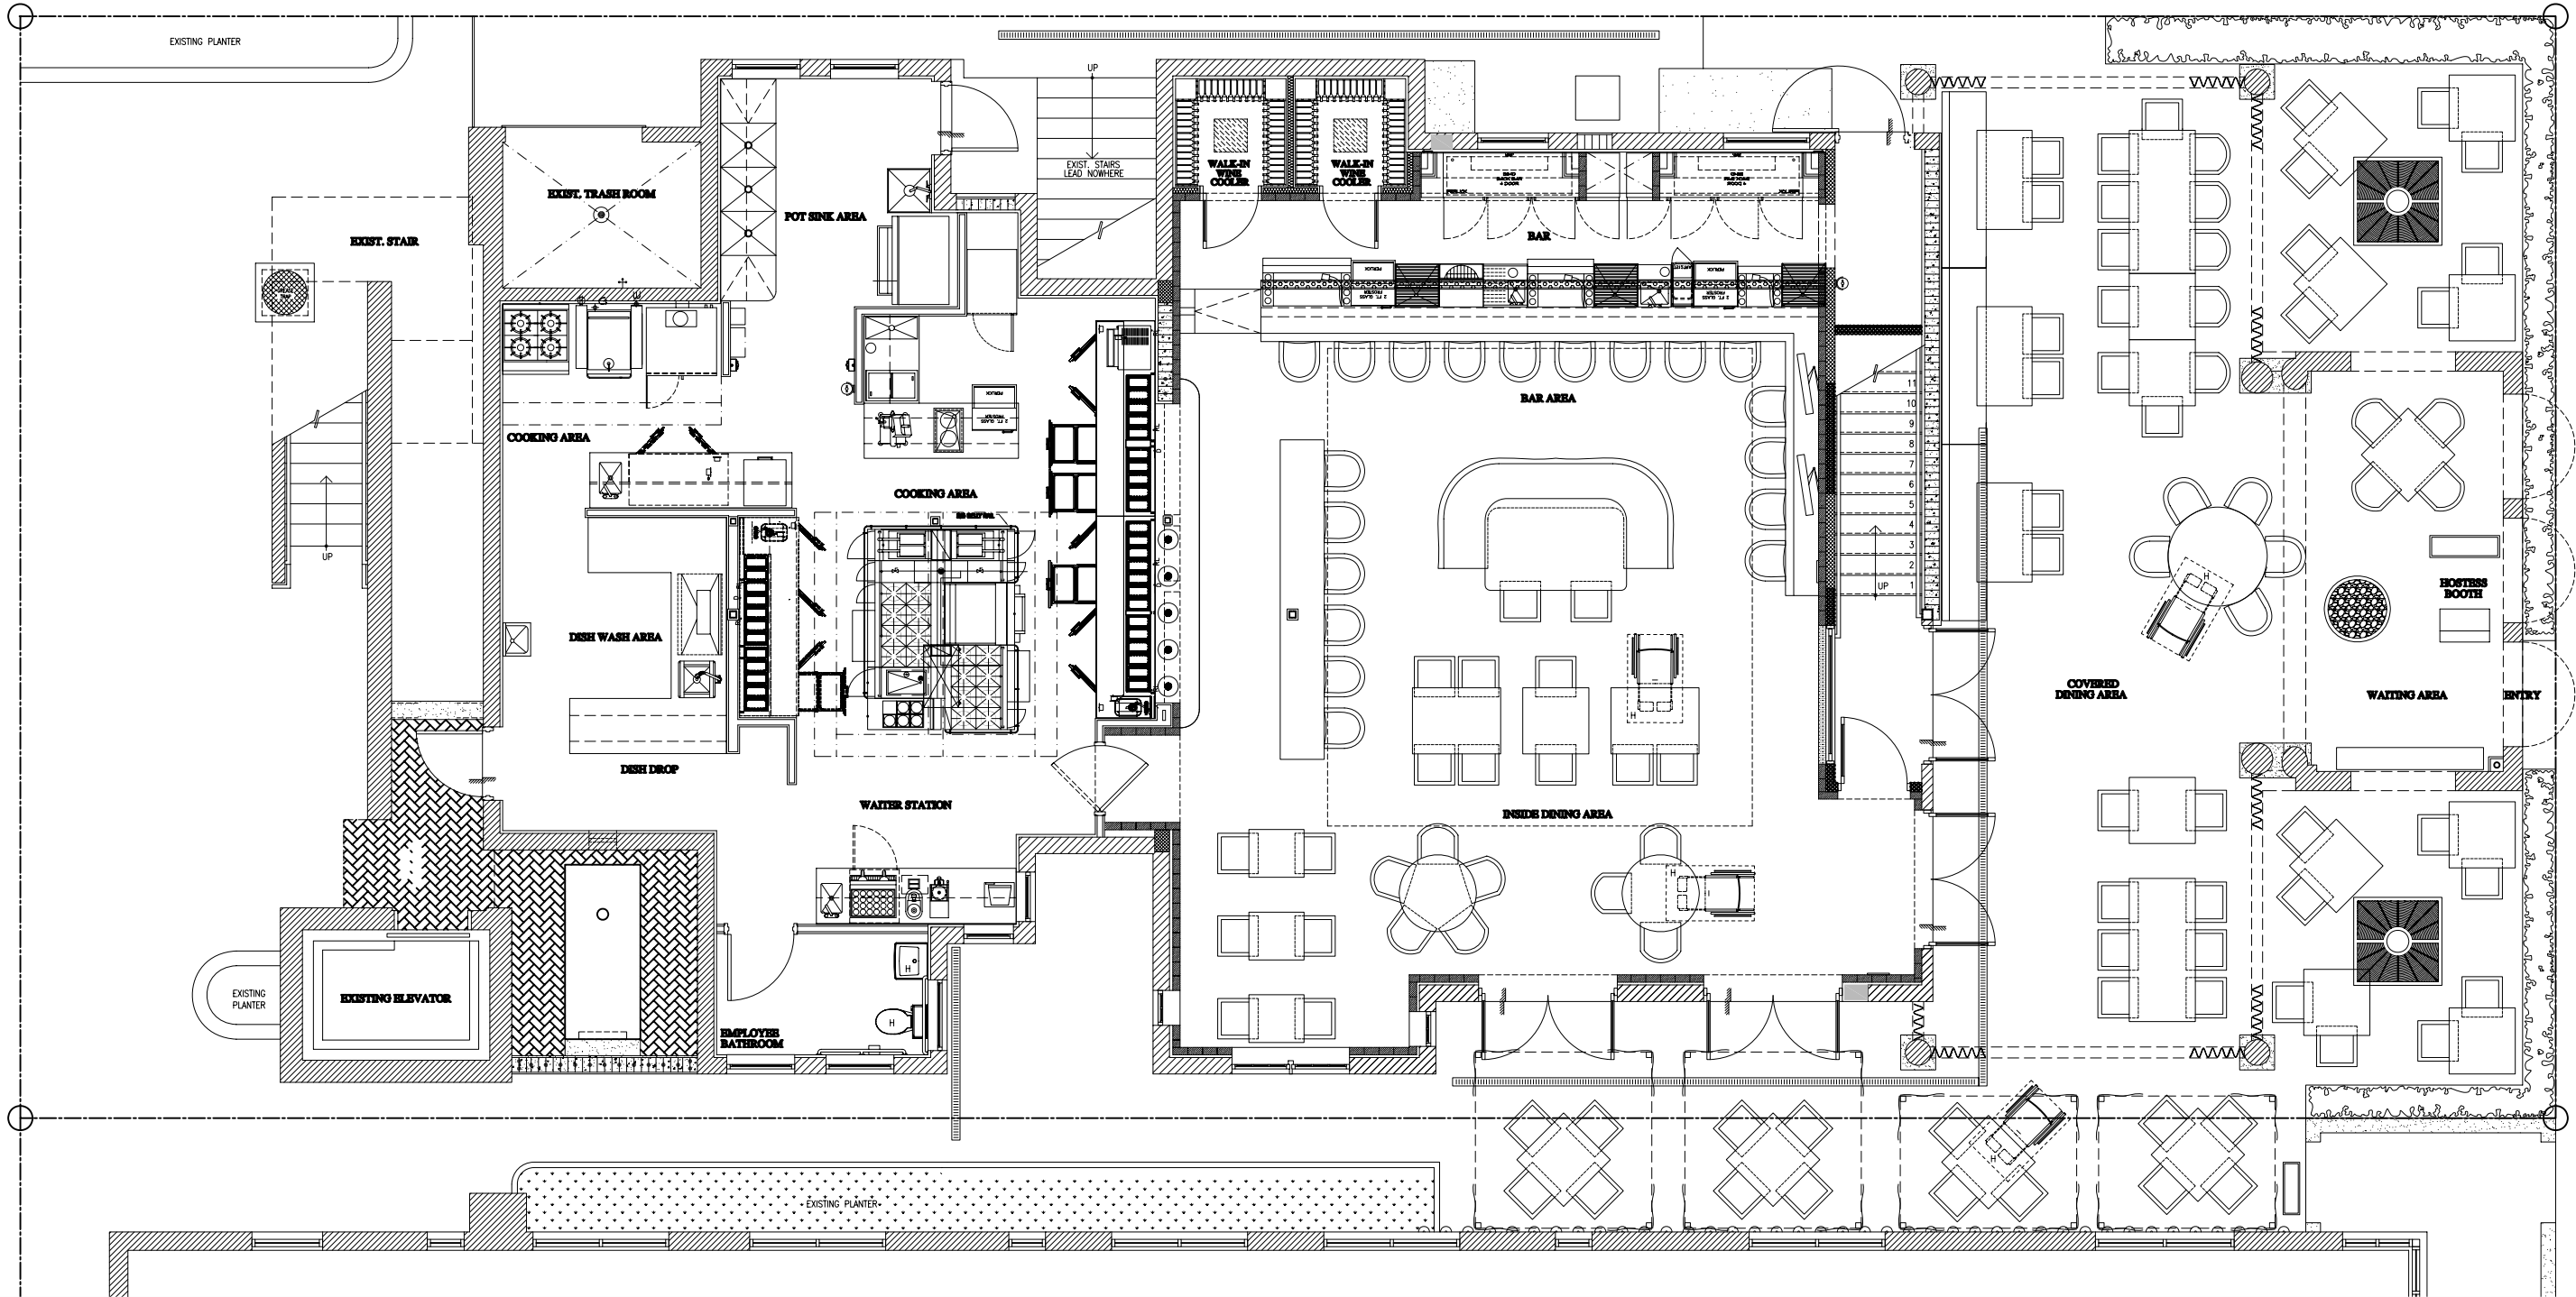

LEVEL 1  
SEATING PLAN  
SCALE 1/4" = 1'-0"

